


SEE MAP 3

SEE MAP 10

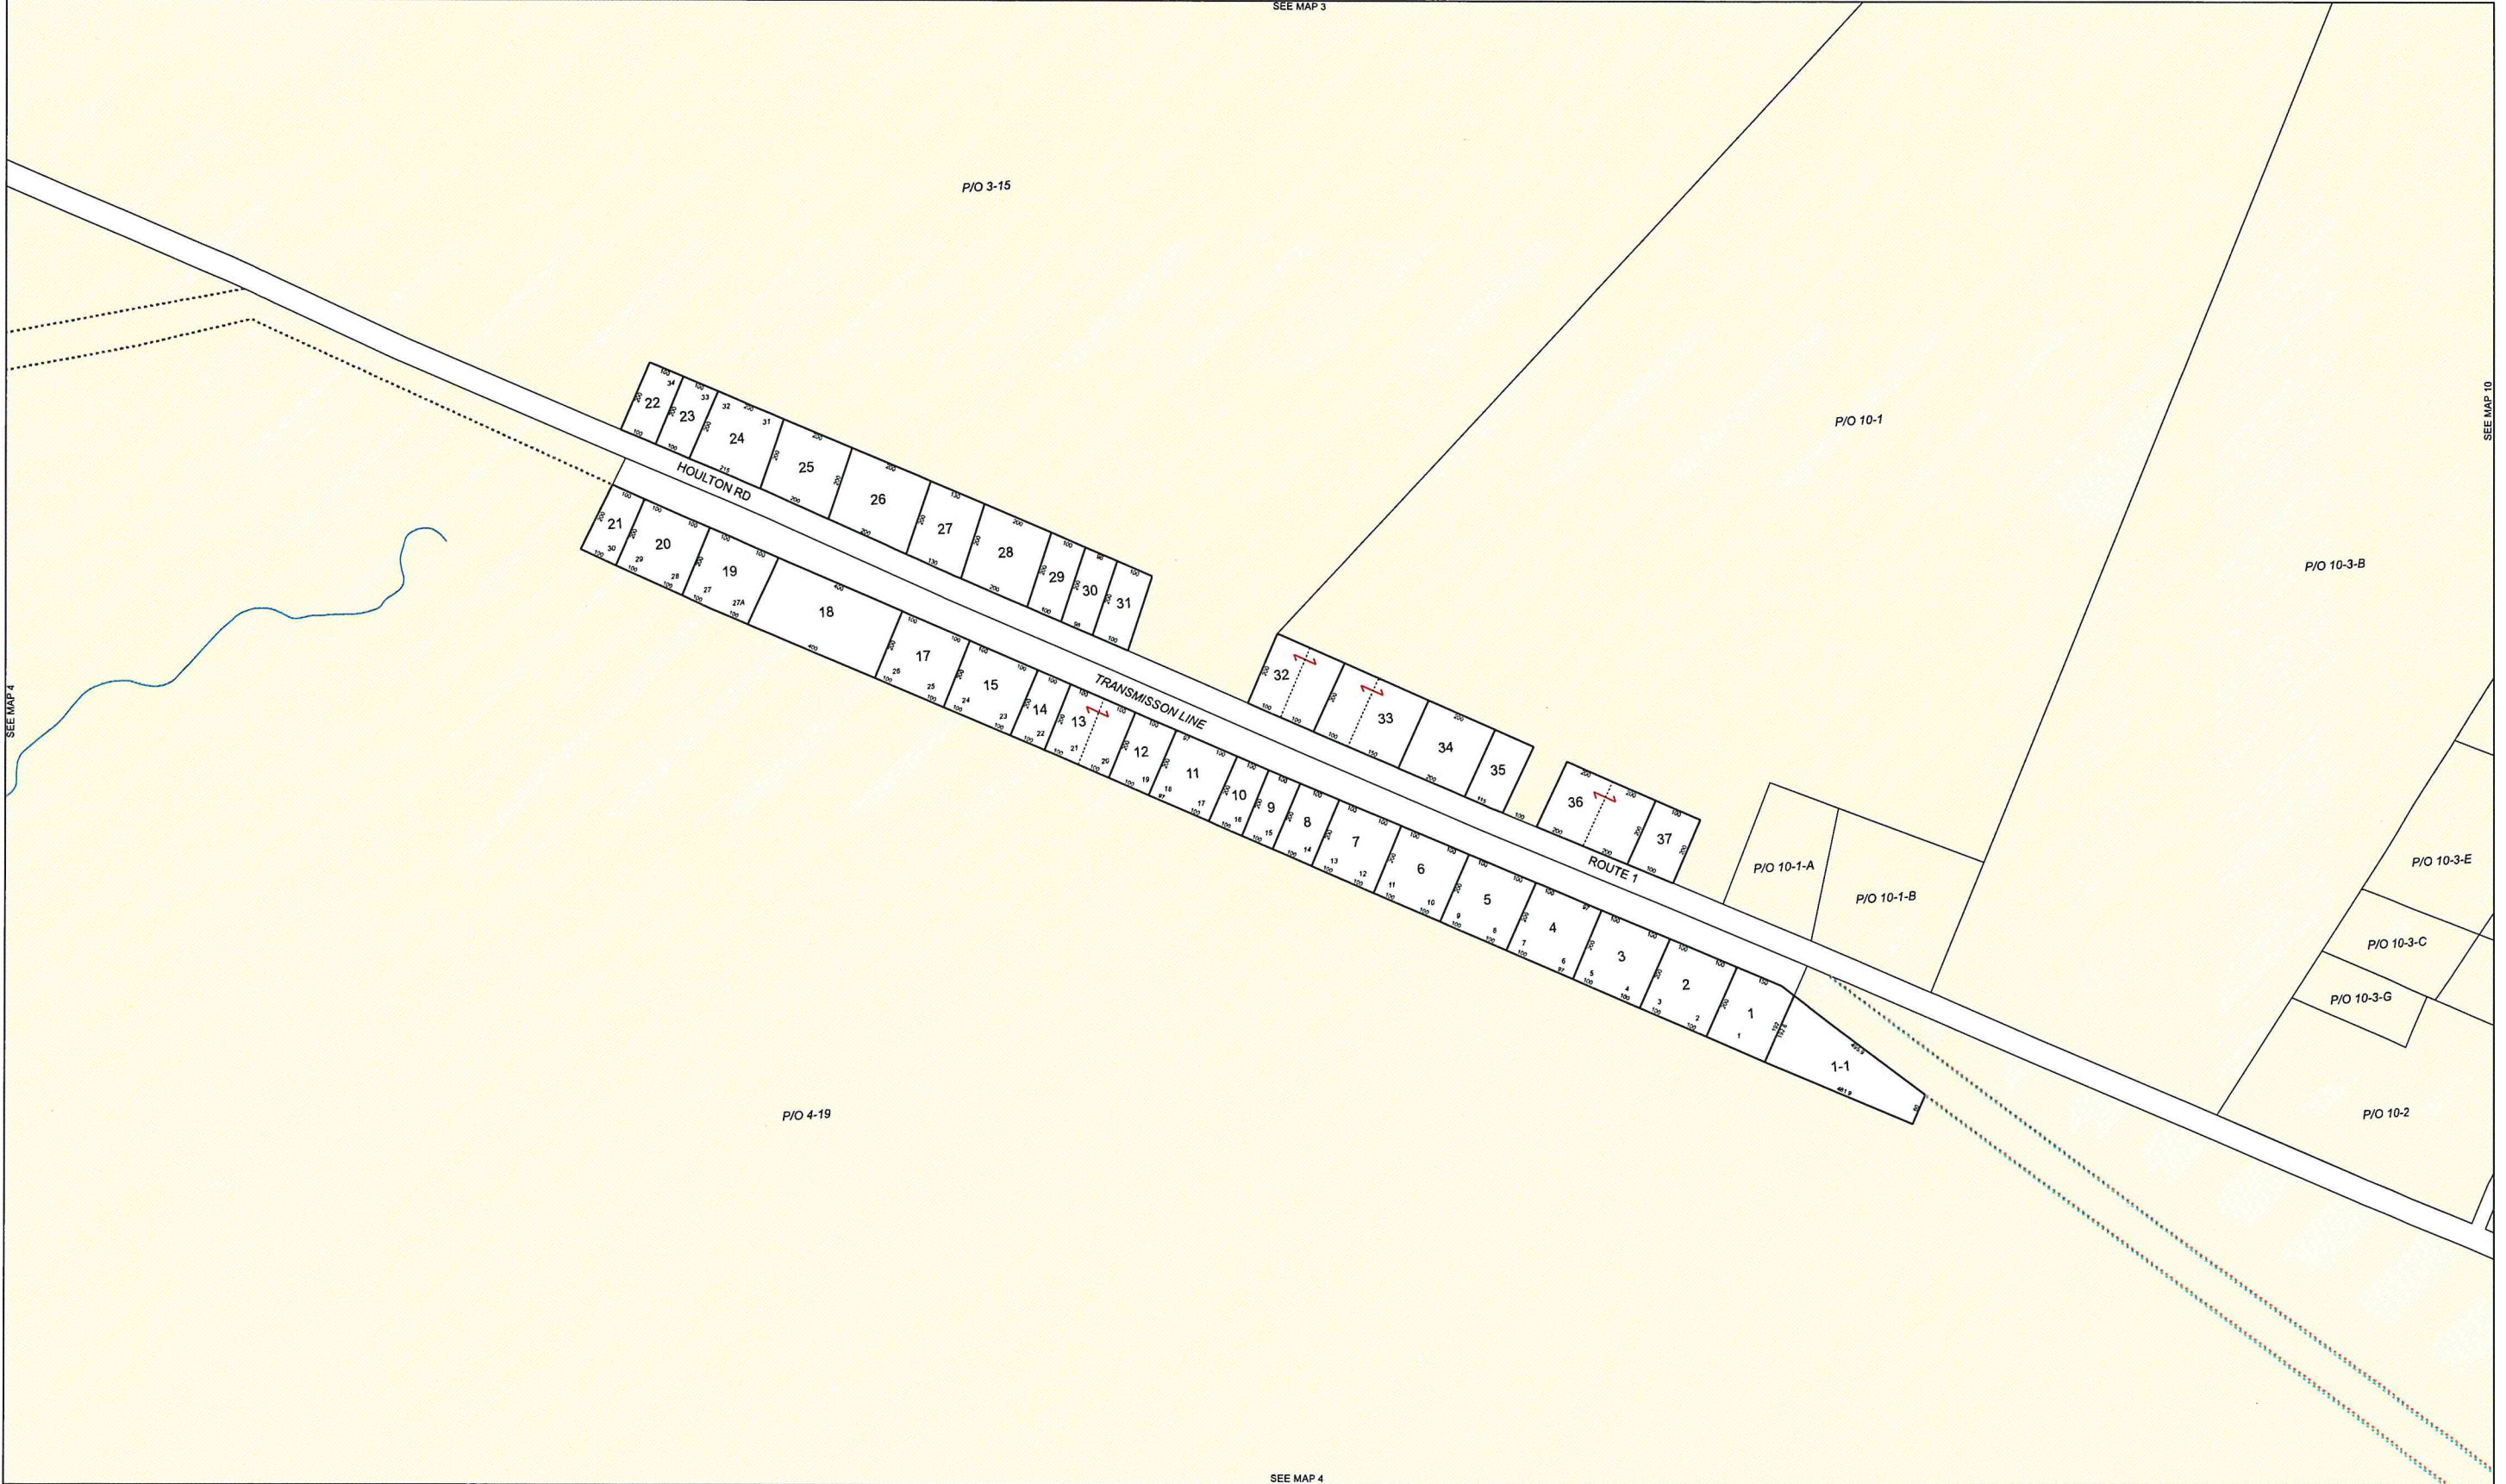

SEE MAP 4

Map prepared by LatLong Logic, LLC for the Town of Baileyville (October 2018).



BAILEYVILLE
Washington County

SCALE: 1 in = 200 ft
0 200 400



LEGEND

- Parcel boundary
- Easement/Right-of-Way
- Historic/Subdivision lot line
- Transmission line ROW
- Parcel hook
- 2-1 Parcel number
- 150 Survey dimension (Feet)
- 1 Subdivision lot number

The information on this map is for assessment purposes only, is not a legal survey, and is not intended to be used for conveyance.

Additional copies can be obtained from:
Baileyville Assessor's Office
63 Broadway
Baileyville, Maine 04694
(207) 427-3442



PROPERTY MAPS
Map Sheet
14